
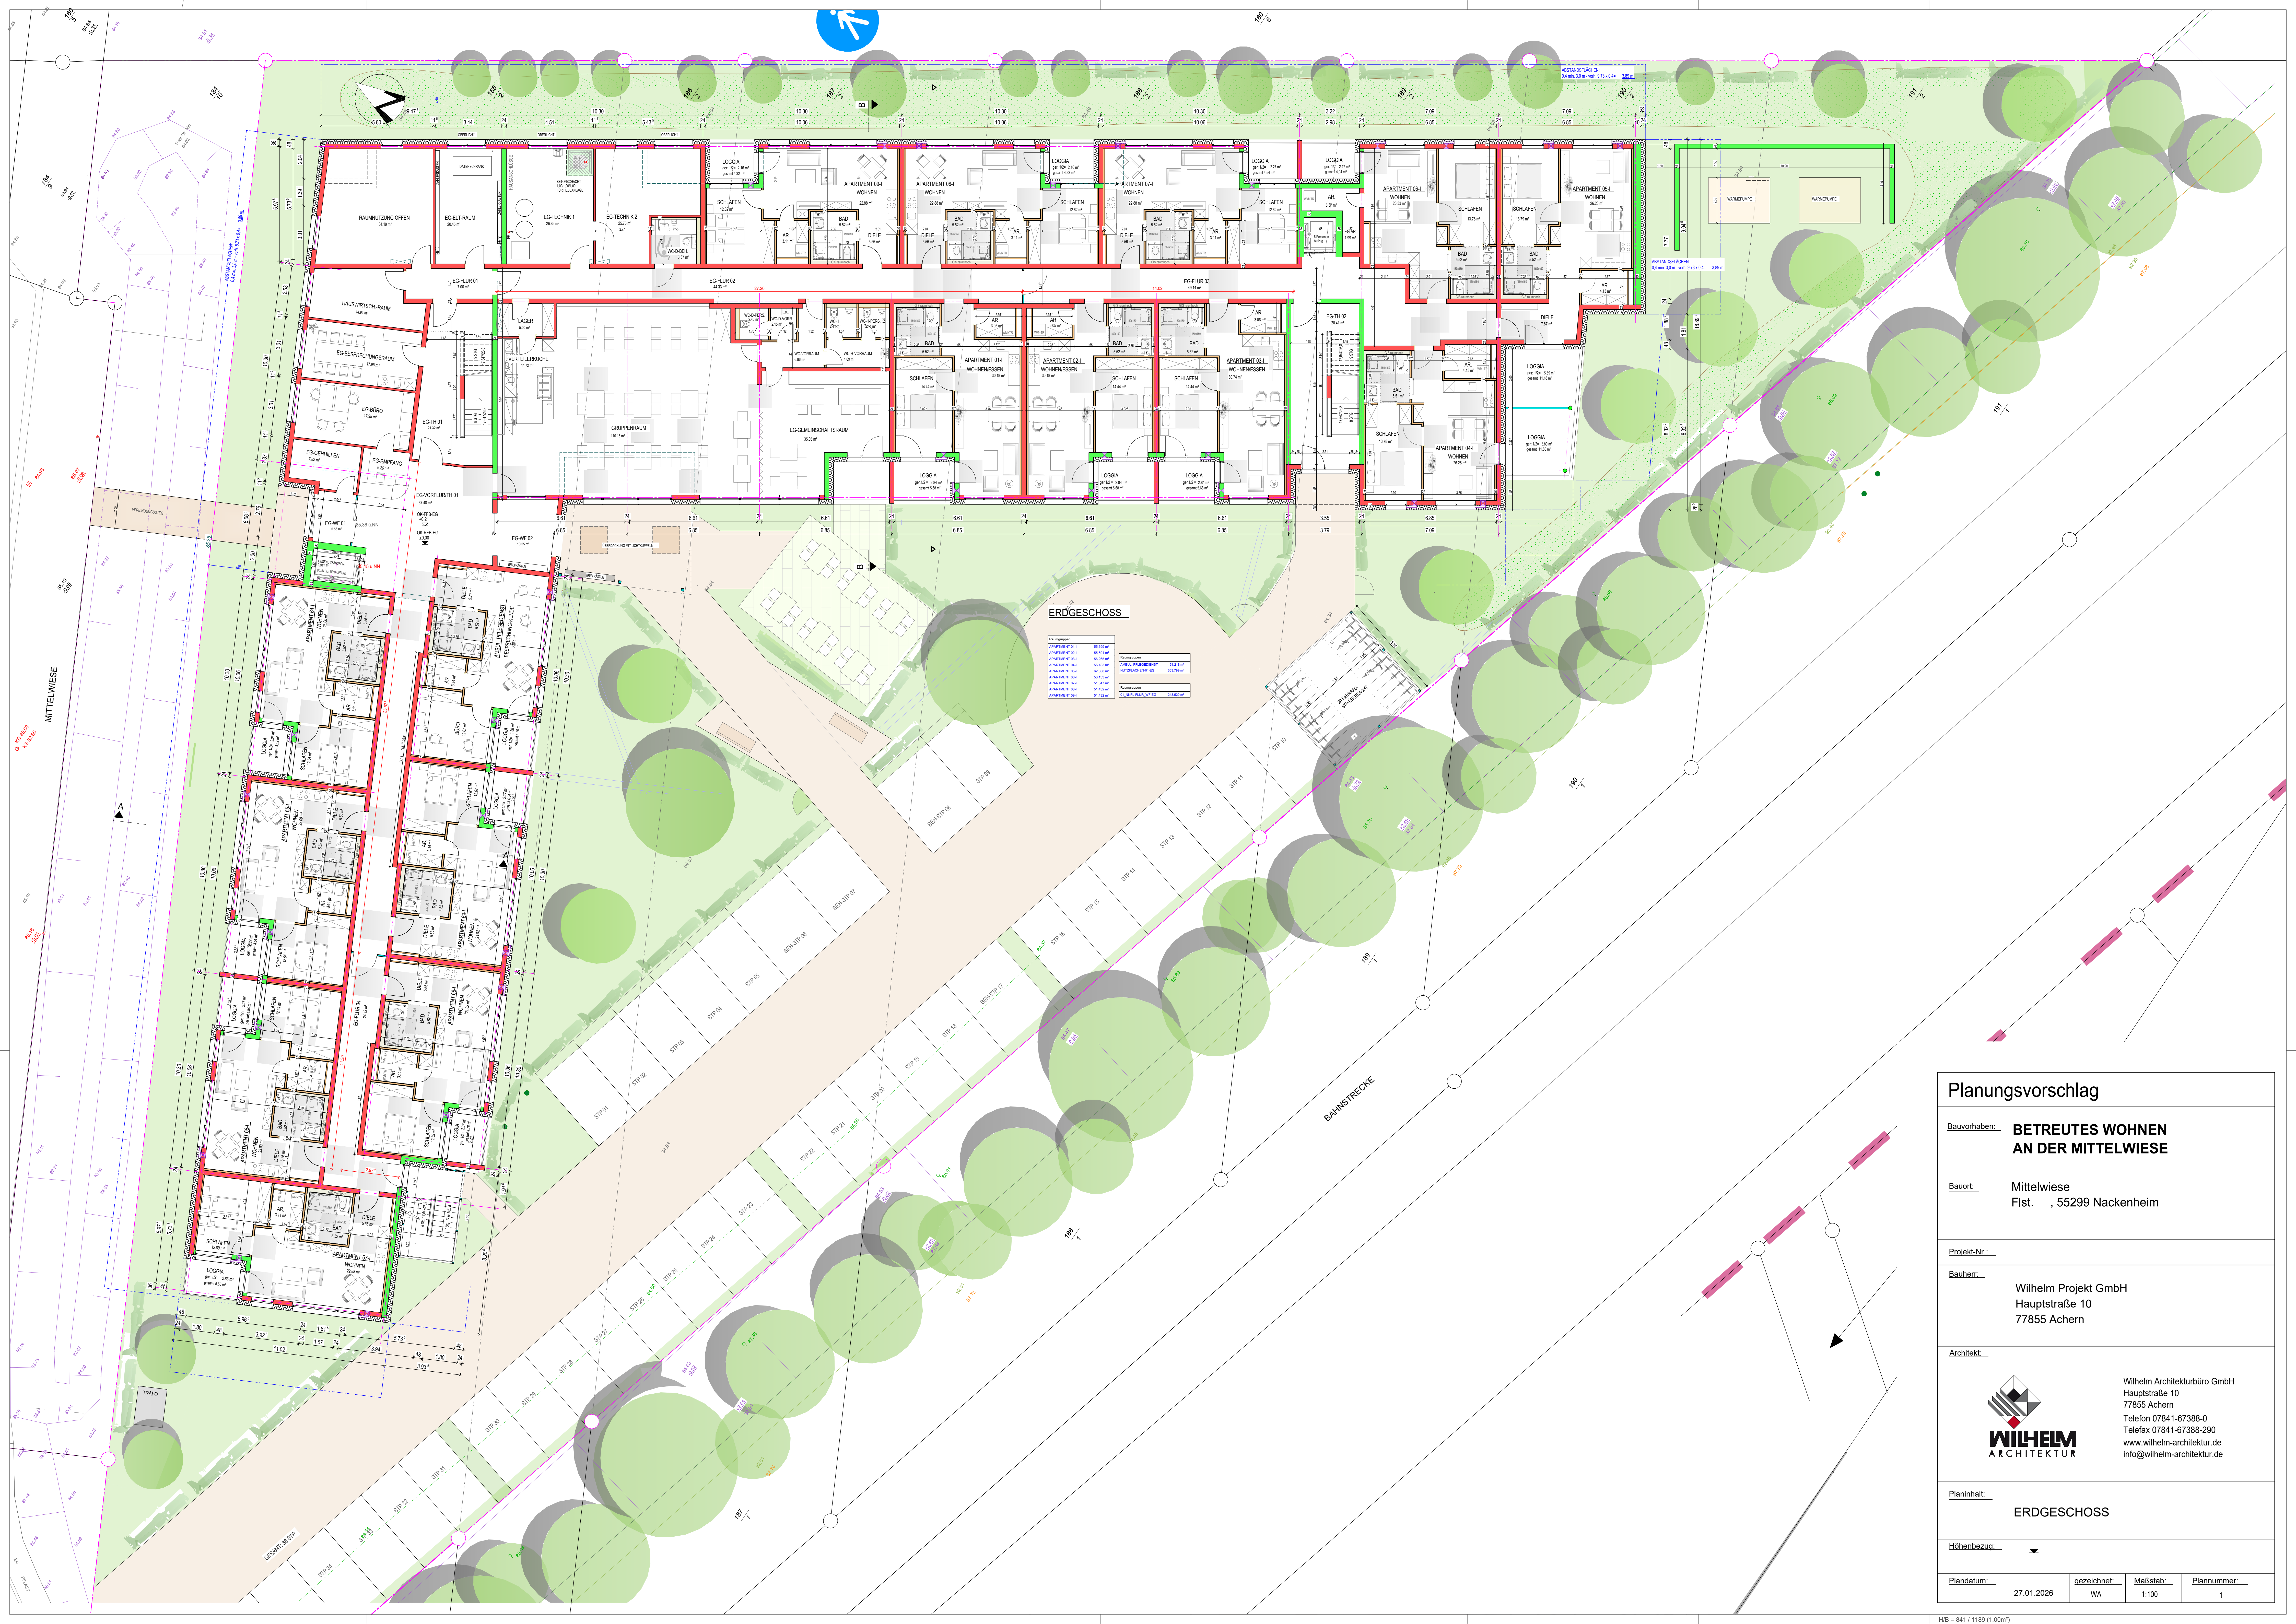




Planungsvorschlag			
Bauvorhaben:	BETREUTES WOHNEN AN DER MITTELWIESE		
Bauort:	Mittelwiese Flst. , 55299 Nackenheim		
Projekt-Nr.:			
Bauherr:	Wilhelm Projekt GmbH Hauptstraße 10 77855 Achern		
Architekt:	 Wilhelm Architekturbüro GmbH Hauptstraße 10 77855 Achern Telefon 07841-67388-0 Telefax 07841-67388-290 www.wilhelm-architektur.de info@wilhelm-architektur.de		
Planinhalt:	ERDGESCHOSS		
Höhenbezug:			
Plandatum:	gezeichnet:	Maßstab:	Plannummer:



ERDGESCHOSS


Planungsvorschlag

Bauvorhaben: BETREUTES WOHNEN AN DER MITTELWIESE

Bauort: Mittelwiese Flst. , 55299 Nackenheim

Projekt-Nr.:


Bauherr: Wilhelm Projekt GmbH Hauptstraße 10 77855 Achern

Architekt: Wilhelm Architekturbüro GmbH Hauptstraße 10 77855 Achern Telefon 07841-67388-0 Telefax 07841-67388-290 www.wilhelm-architektur.de info@wilhelm-architektur.de

Planinhalt: ERDGESCHOSS

Höhenbezug: ↘

Plandatum: 27.01.2026 **gezeichnet:** WA **Maßstab:** 1:100 **Plannummer:** 1

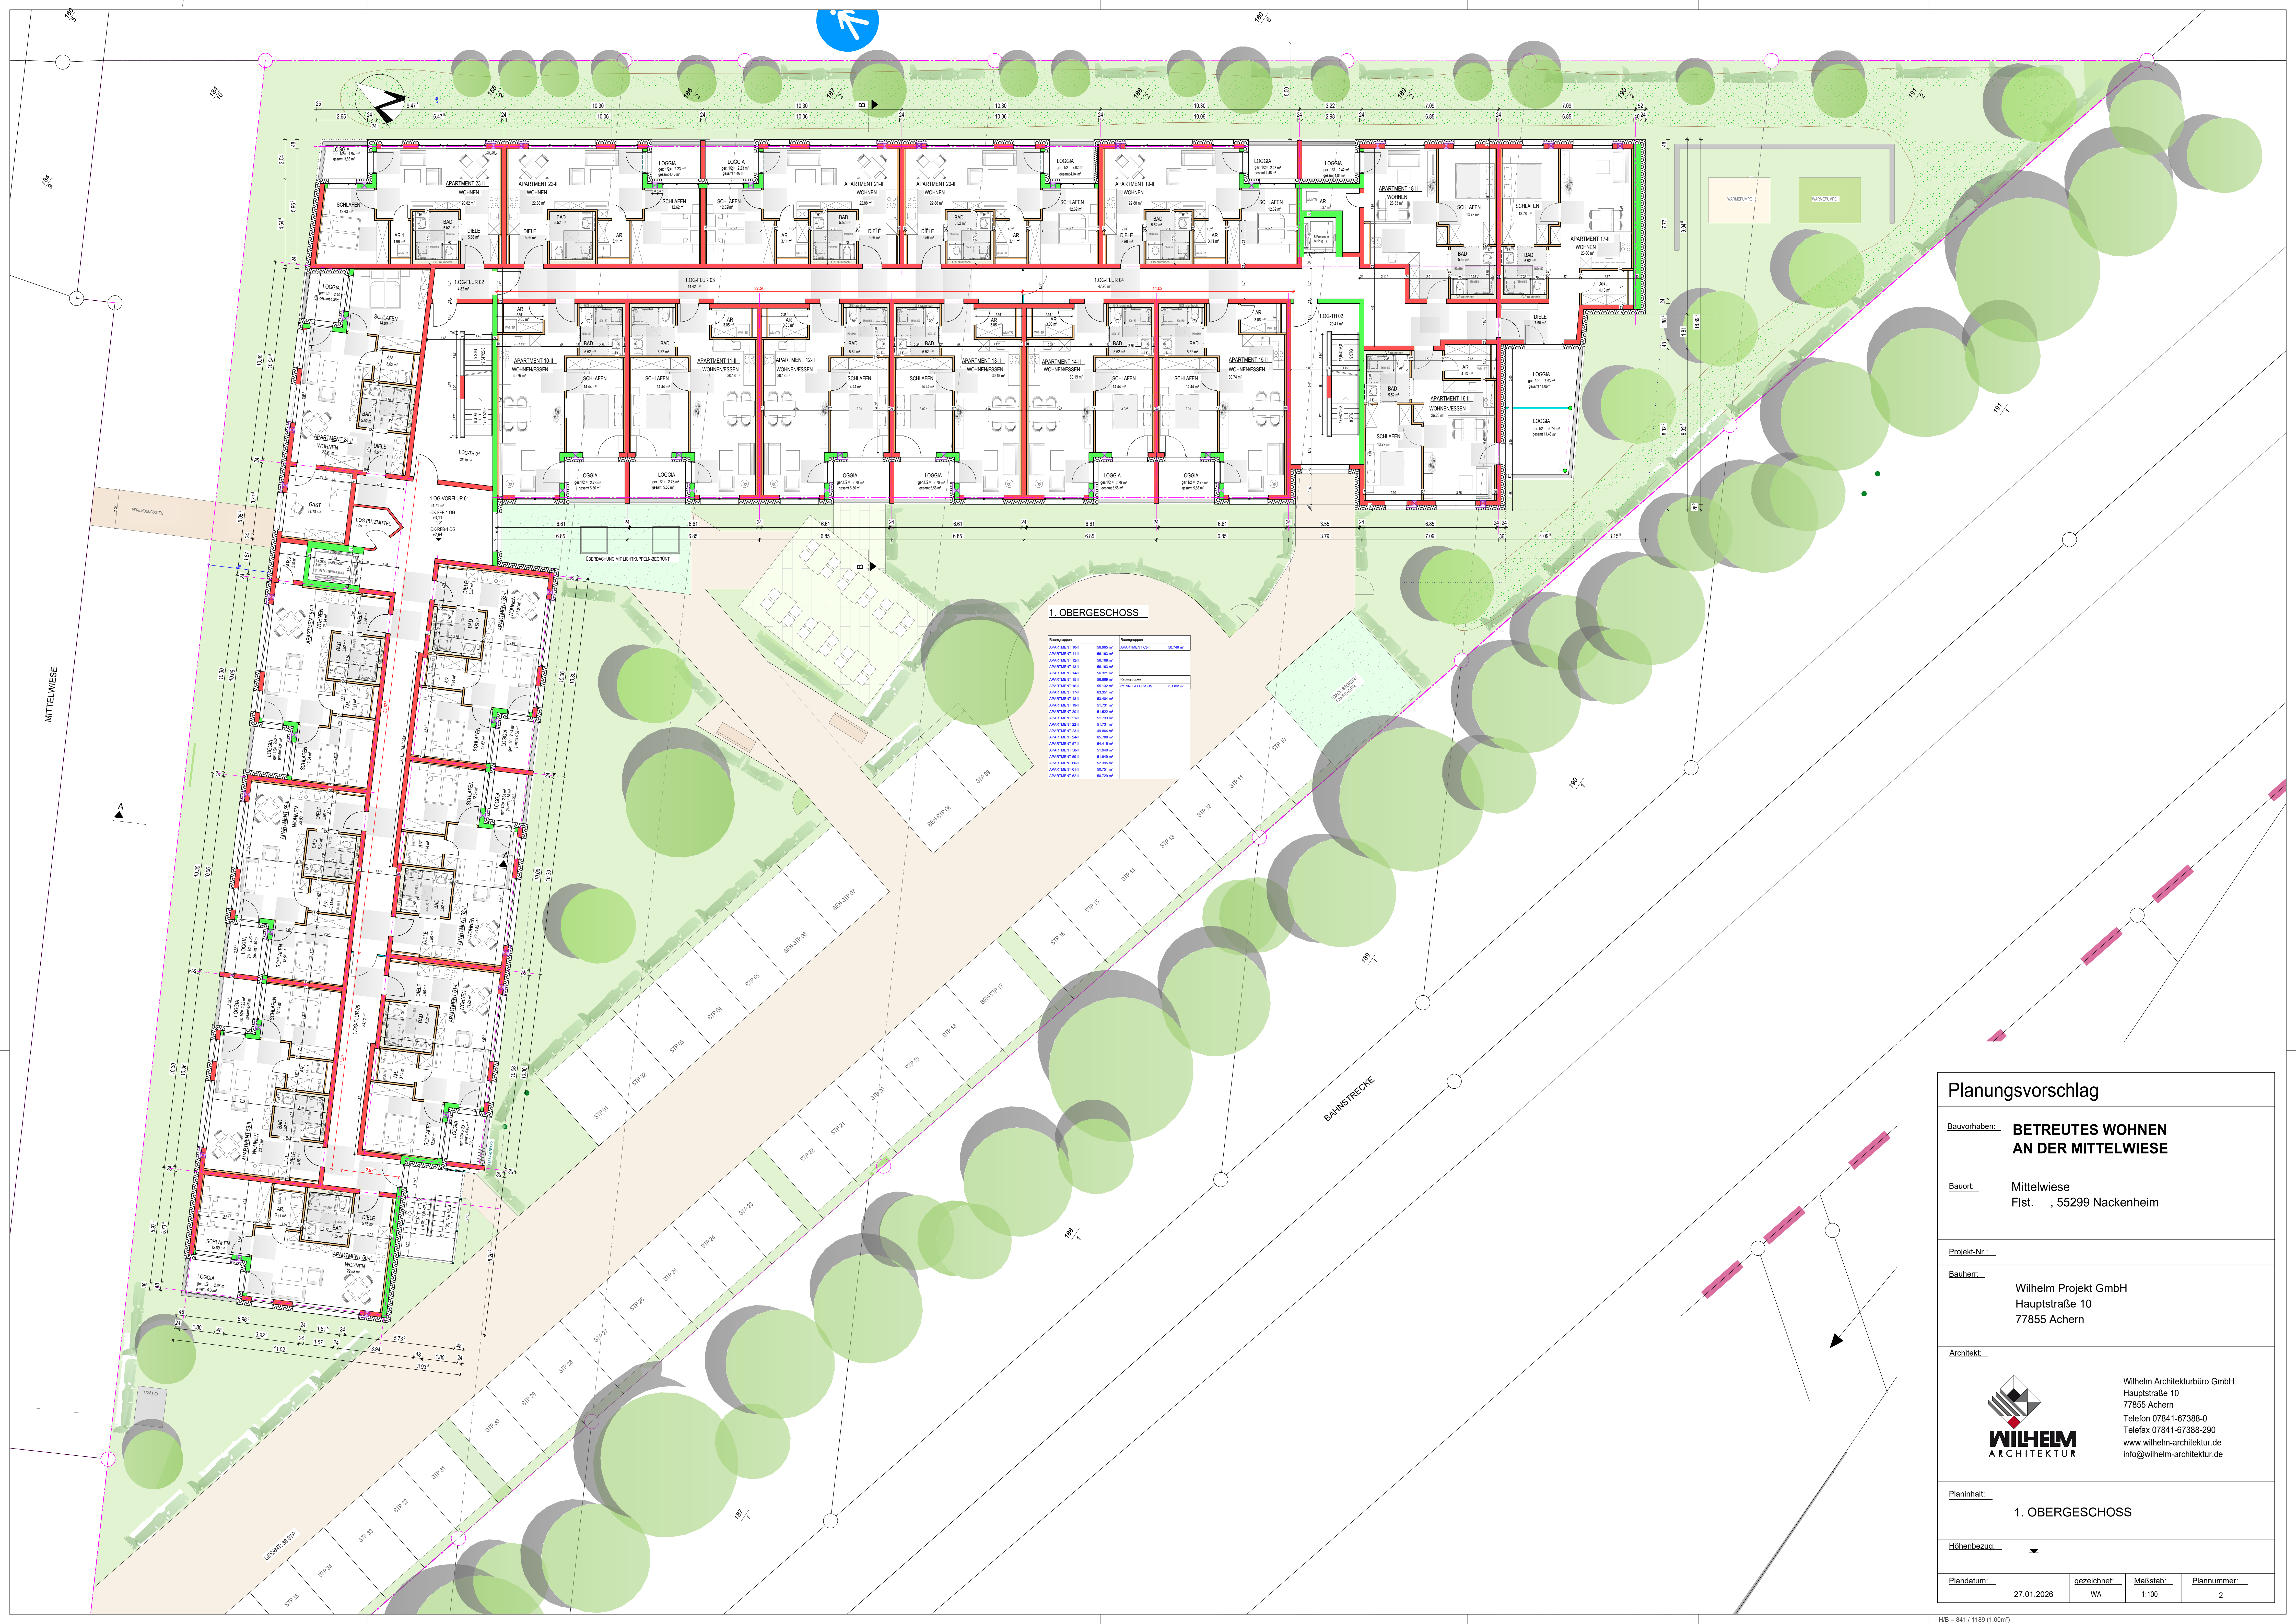

1. OBERGESCHOSS


Planungsvorschlag

Bauvorhaben: **BETREUTES WOHNEN AN DER MITTELWIESE**

Bauort: Mittelwiese Flst. , 55299 Nackenheim

Projekt-Nr.: _____


Bauherr: Wilhelm Projekt GmbH
Hauptstraße 10
77855 Achern

Architekt:  Wilhelm Architekturbüro GmbH
Hauptstraße 10
77855 Achern
Telefon 07841-67388-0
Telefax 07841-67388-290
www.wilhelm-architektur.de
info@wilhelm-architektur.de

Planinhalt: **1. OBERGESCHOSS**

Höhenbezug: _____

Plandatum: 27.01.2026 gezeichnet: WA Maßstab: 1:100 Plannummer: 2

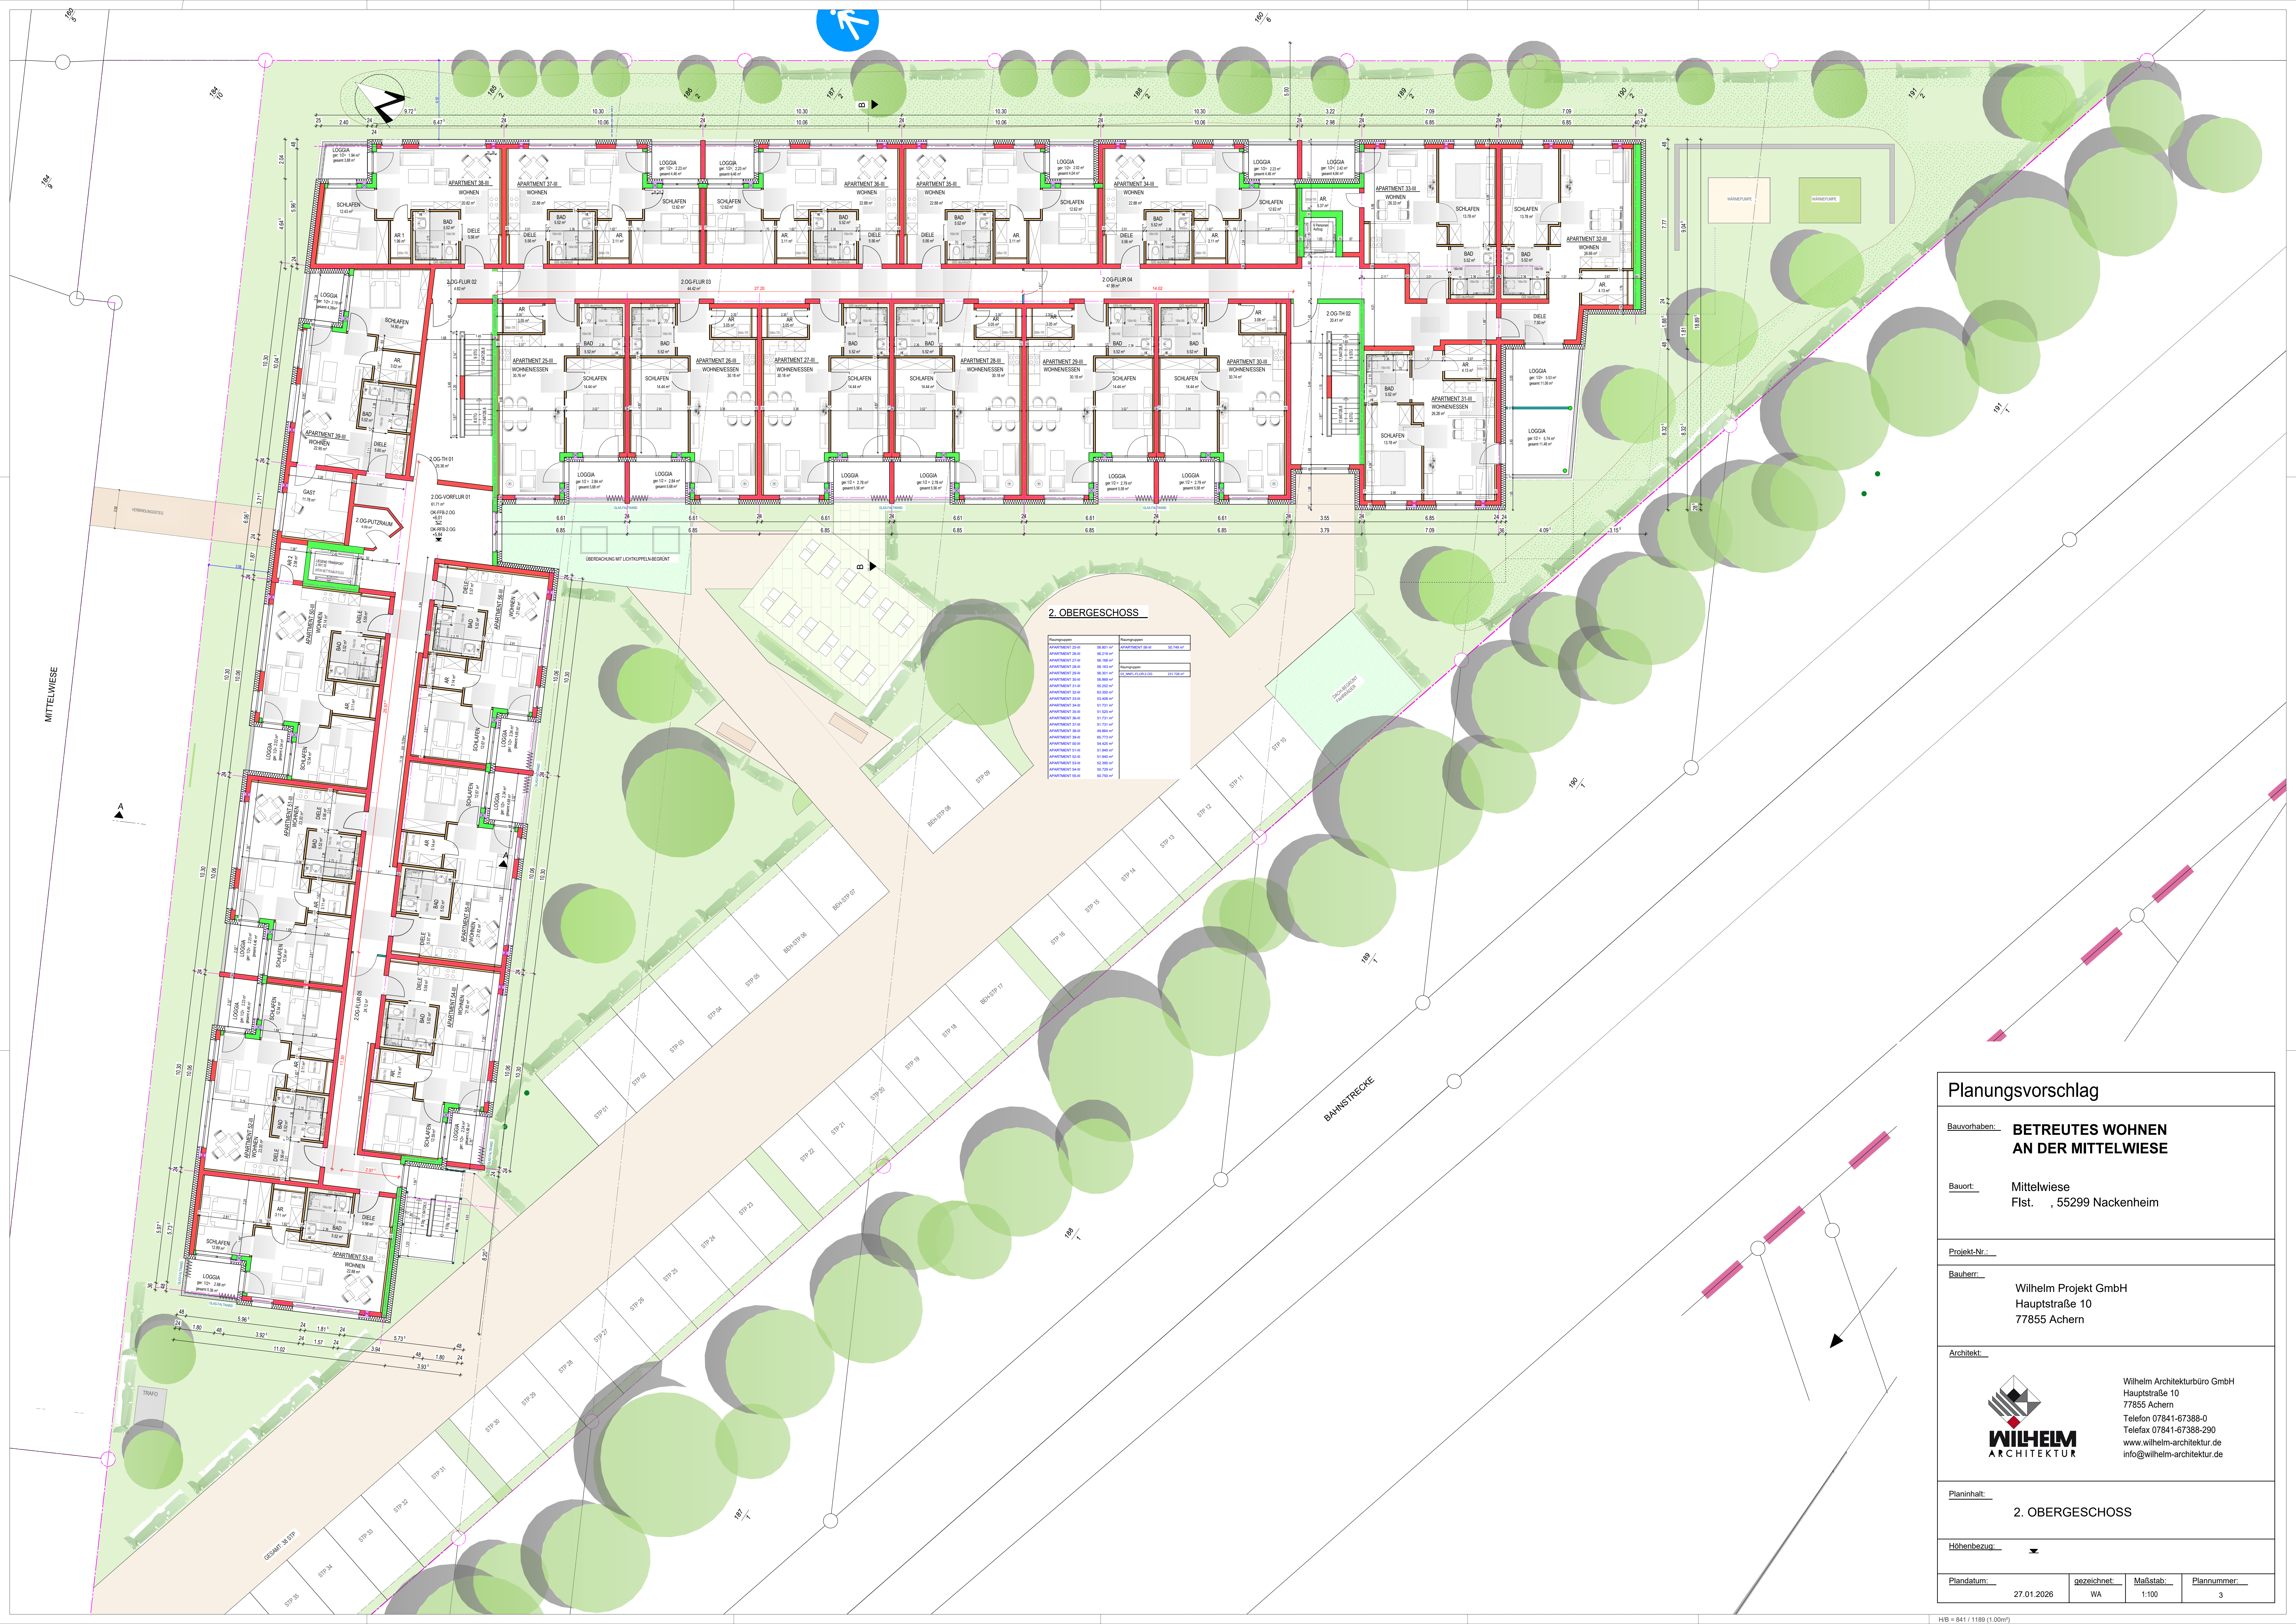

2. OBERGESCHOSS


Planungsvorschlag

Bauvorhaben: BETREUTES WOHNEN AN DER MITTELWIESE

Bauort: Mittelwiese Flst., 55299 Nackenheim

Projekt-Nr.:


Bauherr: Wilhelm Projekt GmbH Hauptstraße 10 77855 Achern

Architekt: Wilhelm Architekturbüro GmbH Hauptstraße 10 77855 Achern Telefon 07841-67388-0 Telefax 07841-67388-290 www.wilhelm-architektur.de info@wilhelm-architektur.de

Planinhalt: 2. OBERGESCHOSS

Höhenbezug:

Plandatum: 27.01.2026 **gezeichnet:** WA **Maßstab:** 1:100 **Plannummer:** 3

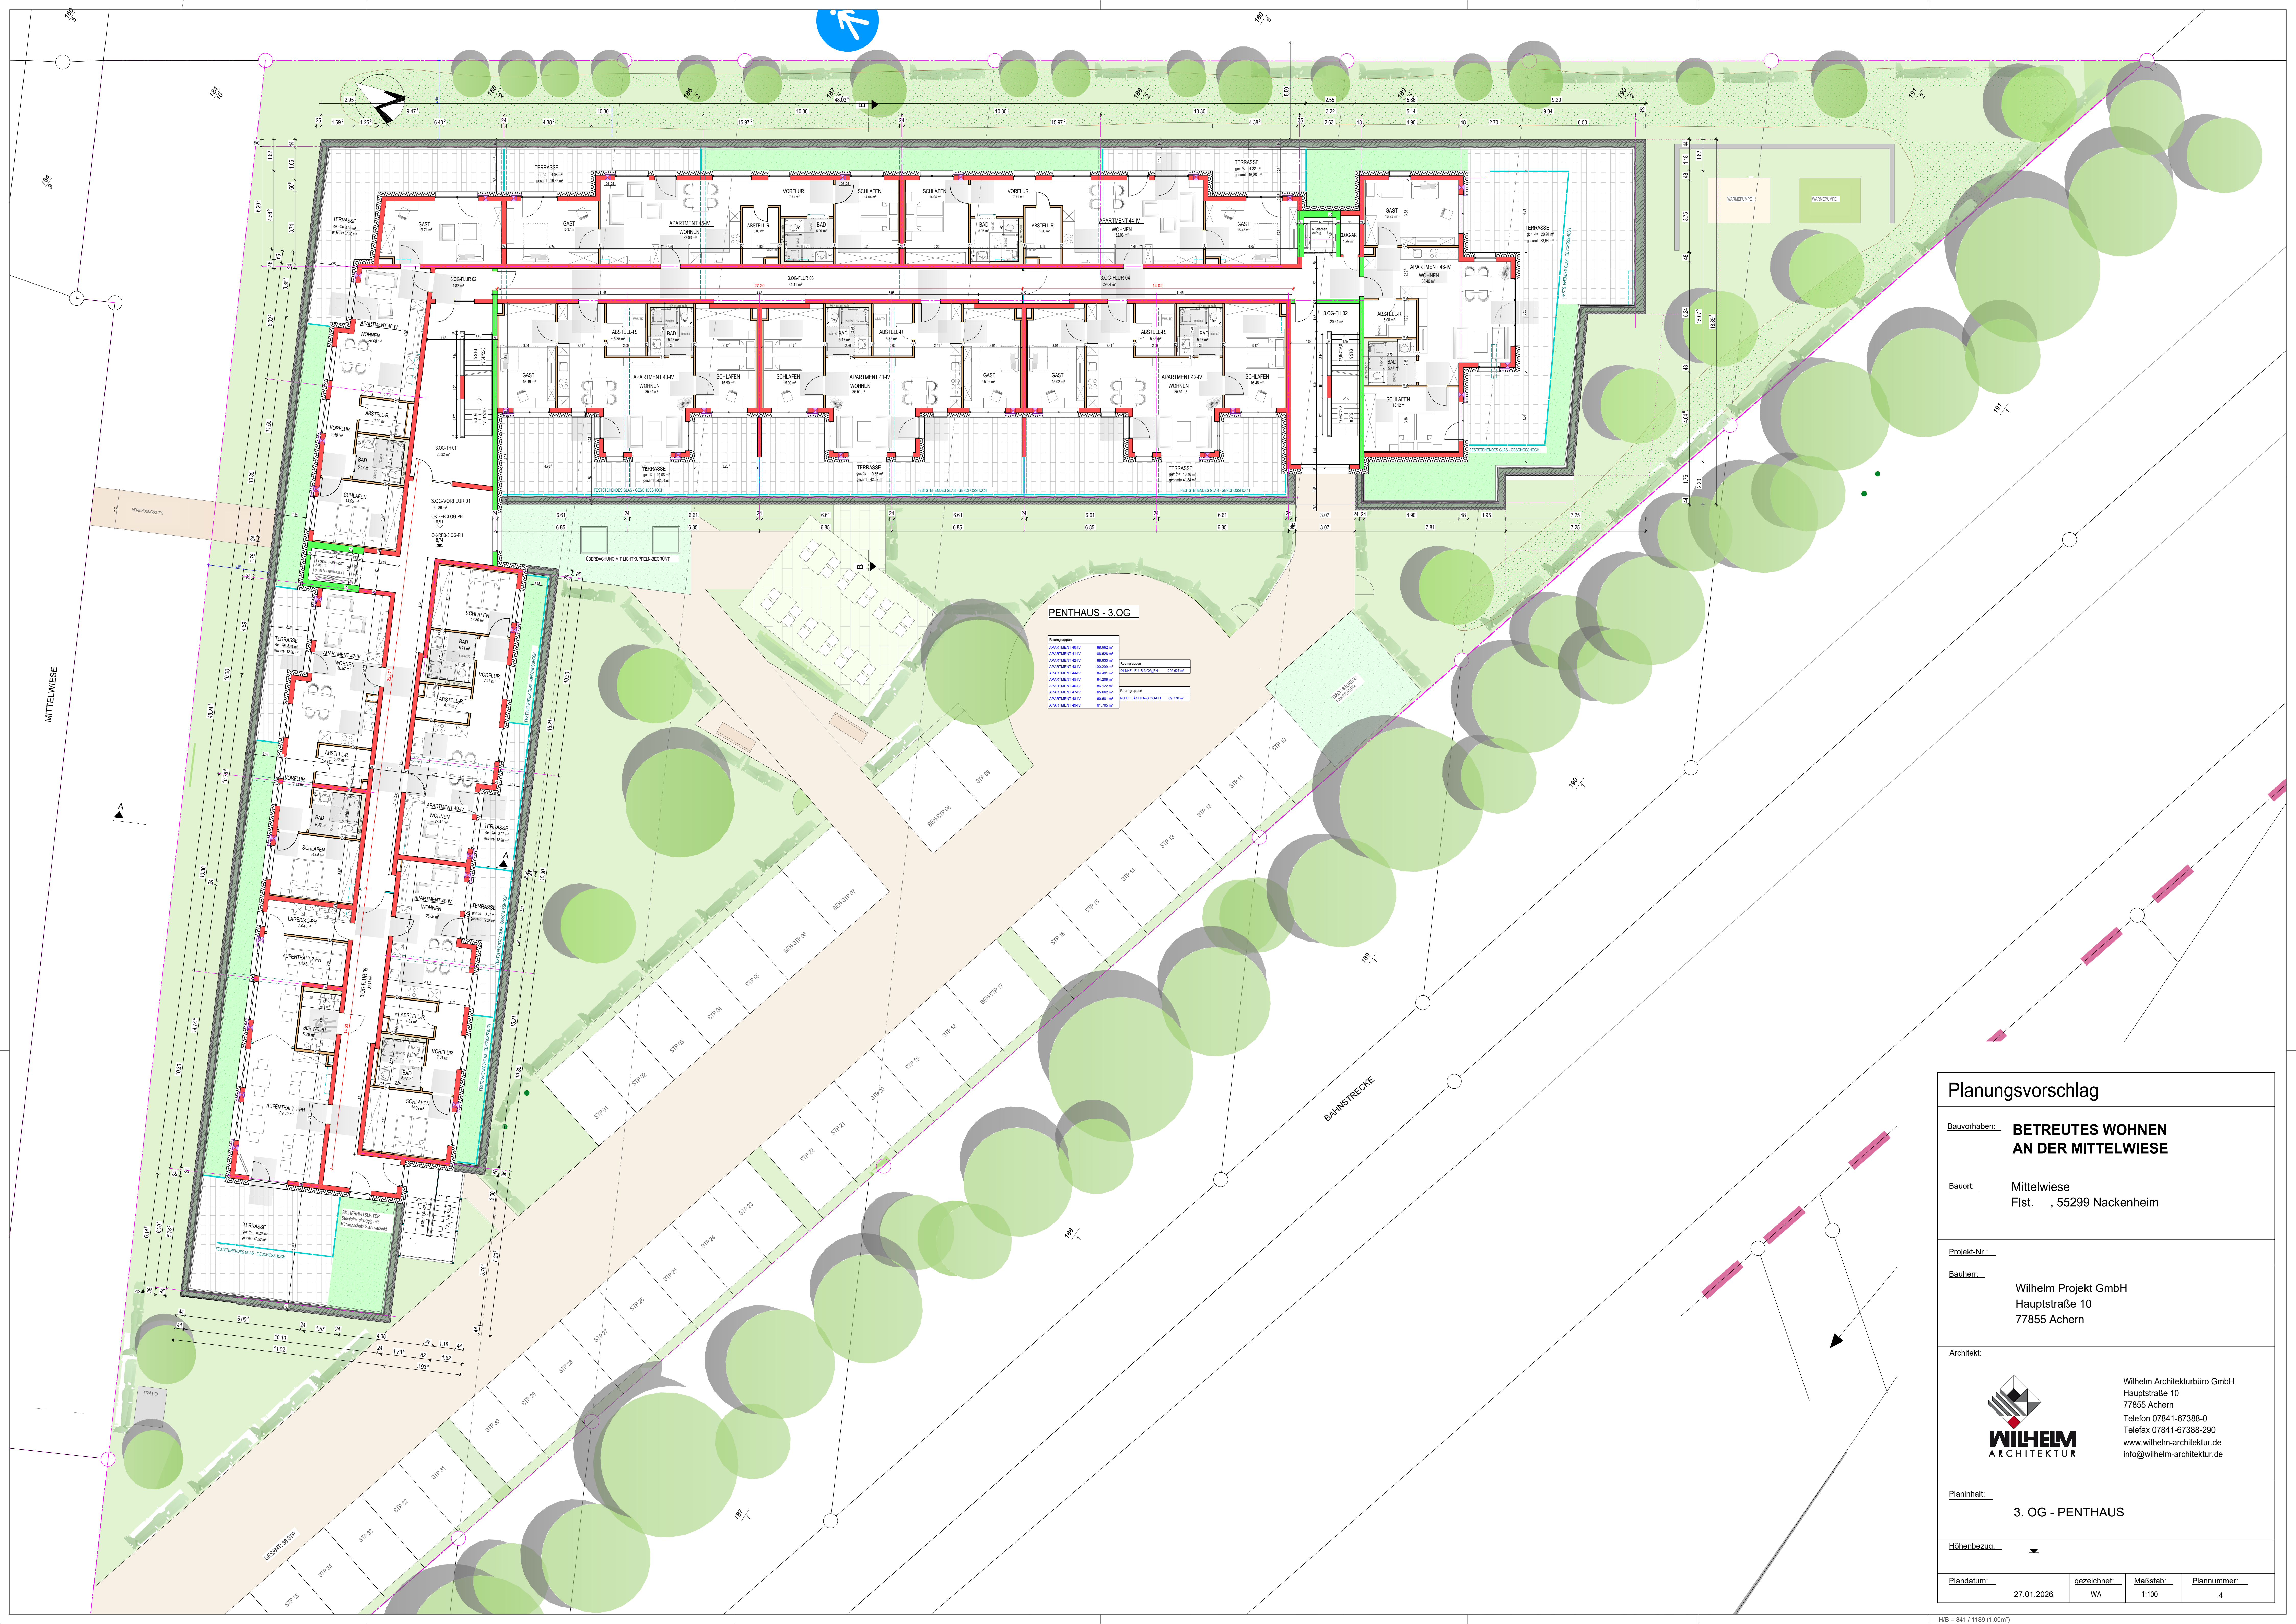

Planungsvorschlag

Bauvorhaben: BETREUTES WOHNEN AN DER MITTELWIESE

Bauort: Mittelwiese Flst. , 55299 Nackenheim

Projekt-Nr.:

Bauherr: Wilhelm Projekt GmbH
Hauptstraße 10
77855 Achern


Architekt:

Wilhelm ARCHITEKTUR
Wilhelm Architekturbüro GmbH
Hauptstraße 10
77855 Achern
Telefon 07841-67388-0
Telefax 07841-67388-290
www.wilhelm-architektur.de
info@wilhelm-architektur.de

Planinhalt: 3. OG - PENTHAUS

Höhenbezug: ↘

Plandatum: 27.01.2026 **gezeichnet:** WA **Maßstab:** 1:100 **Plannummer:** 4

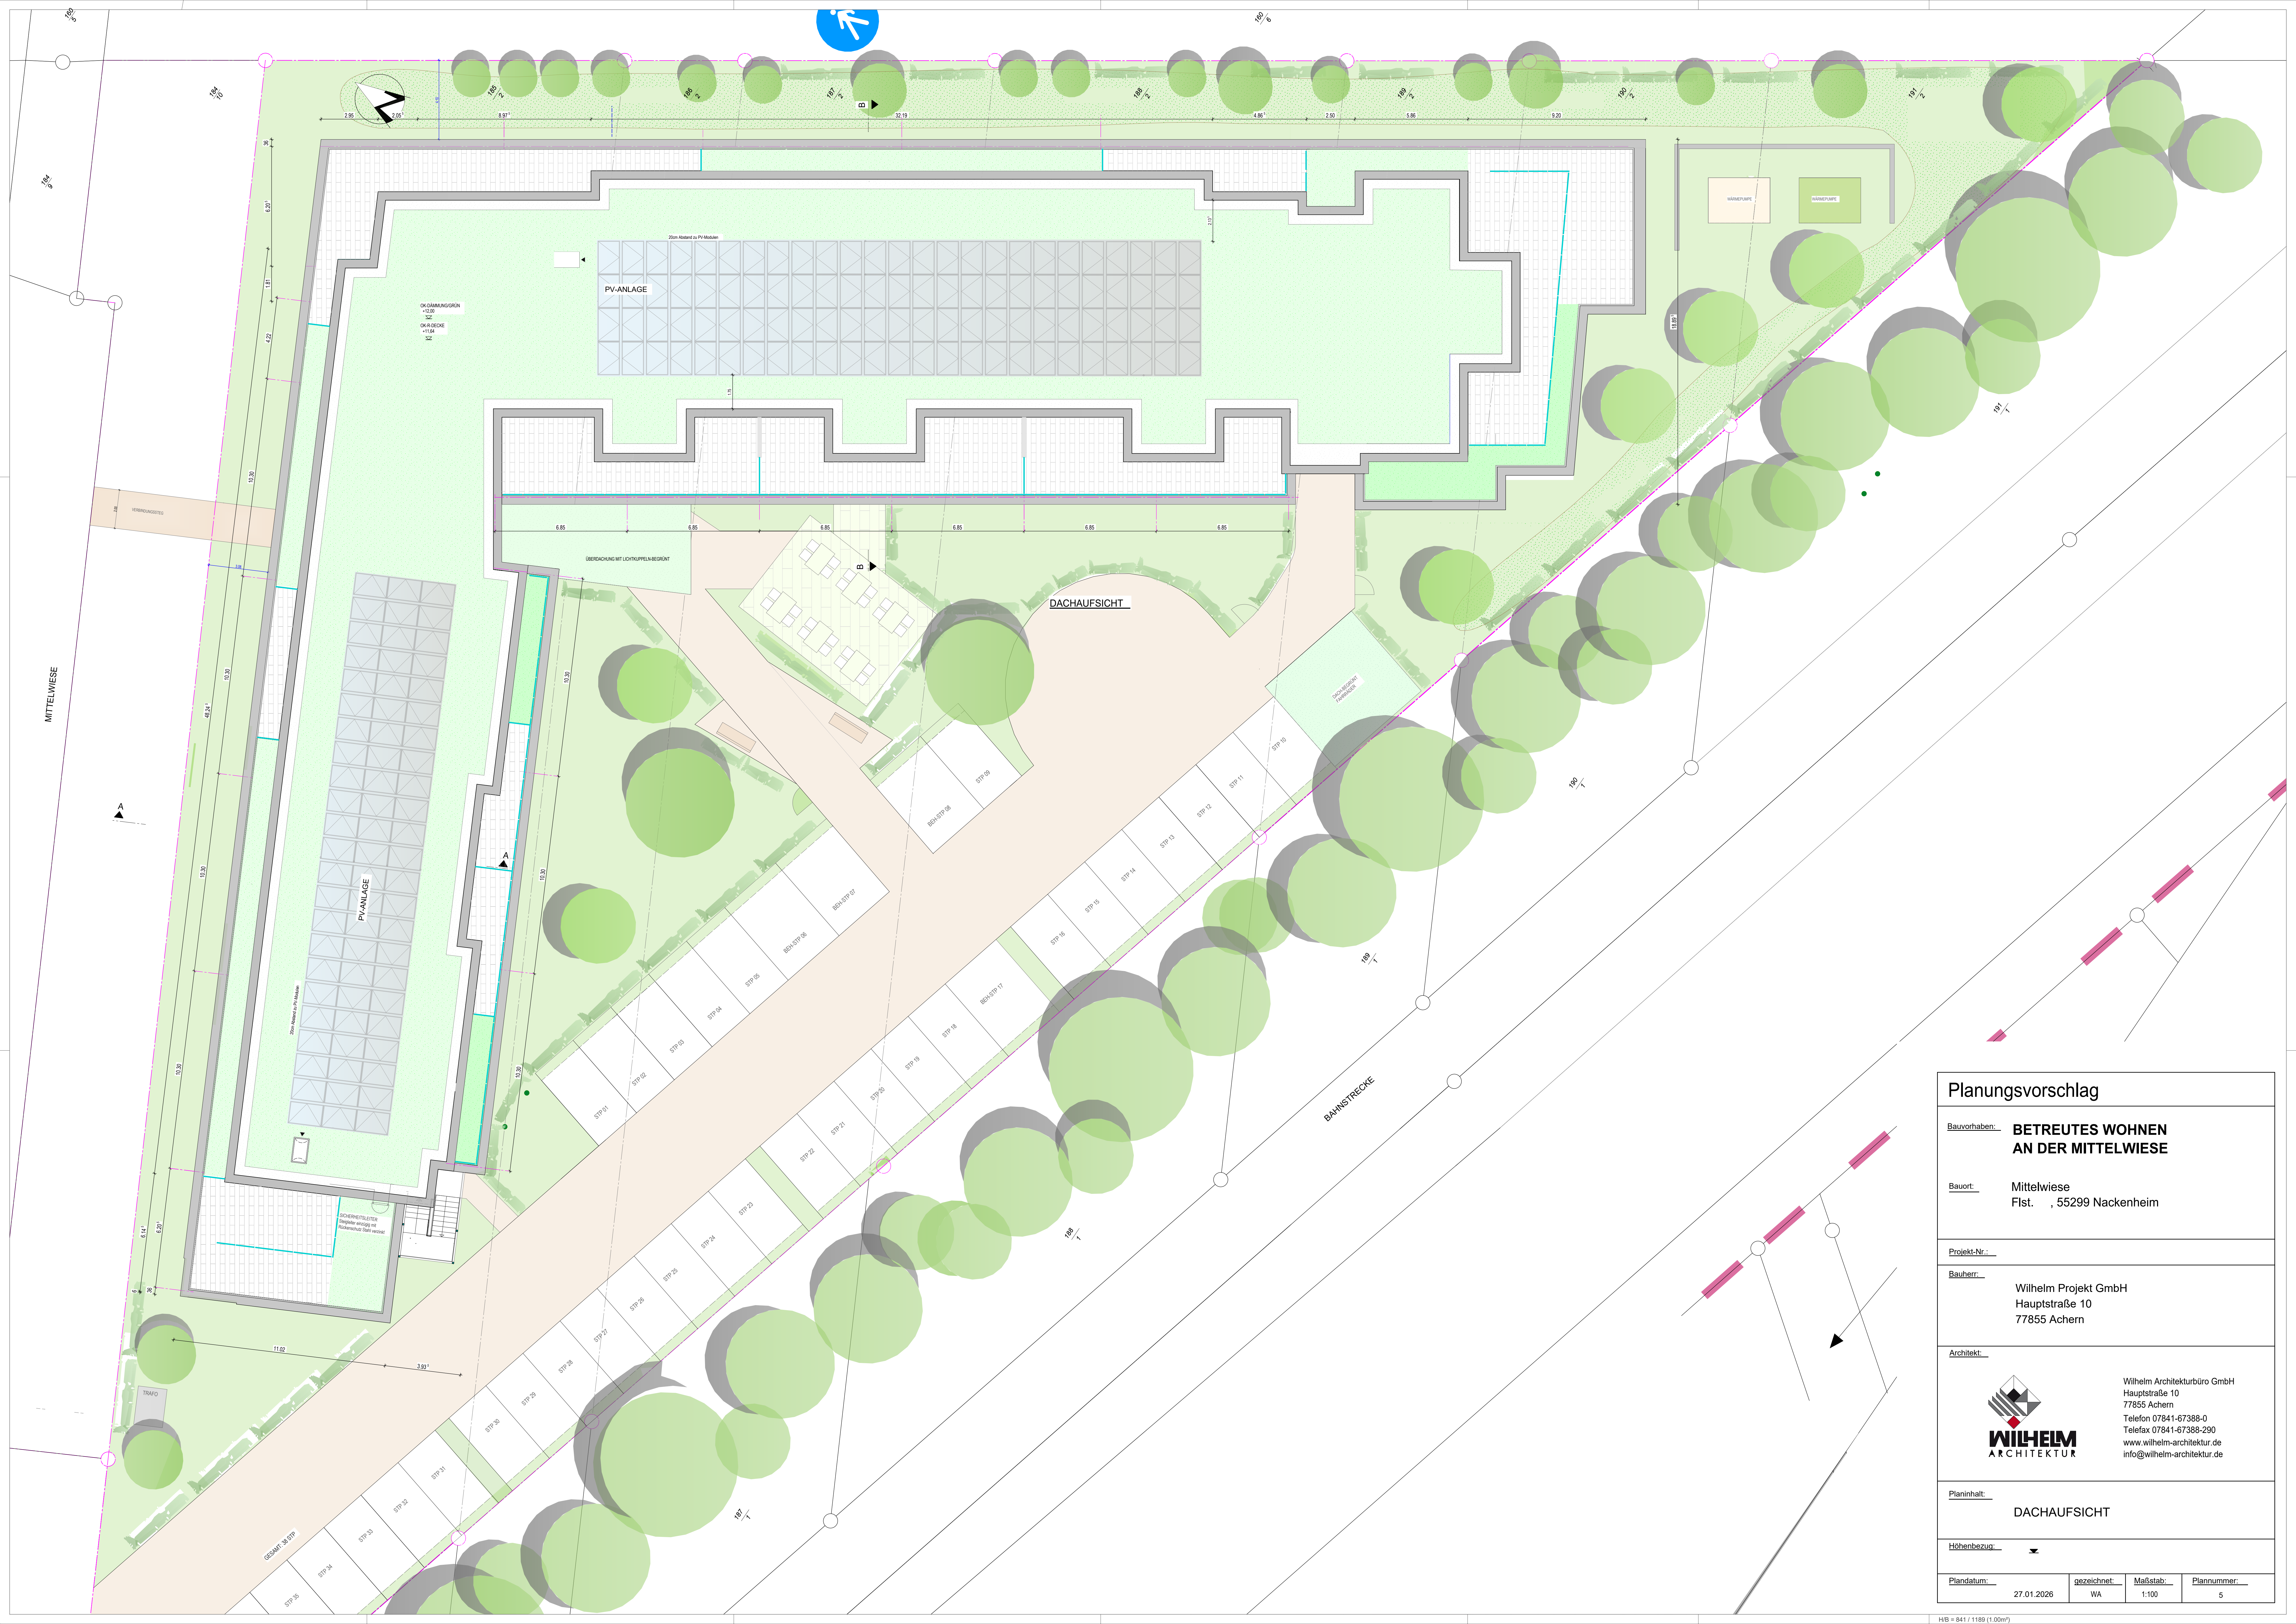

Planungsvorschlag			
Bauvorhaben:	BETREUTES WOHNEN AN DER MITTELWIESE		
Bauort:	Mittelwiese Flst. , 55299 Nackenheim		
Projekt-Nr.:			
Bauherr:	Wilhelm Projekt GmbH Hauptstraße 10 77855 Achern		
Architekt:	 Wilhelm Architekturbüro GmbH Hauptstraße 10 77855 Achern Telefon 07841-67388-0 Telefax 07841-67388-290 www.wilhelm-architektur.de info@wilhelm-architektur.de		
Planinhalt:	DACHAUFSICHT		
Höhenbezug:			
Plandatum:	gezeichnet:	Maßstab:	Plannummer:
27.01.2026	WA	1:100	5

Planungsvorschlag

Bauvorhaben: **BETREUTES WOHNEN AN DER MITTELWIESE**

Bauort: Mittelwiese
Flst. , 55299 Nackenheim

Projekt-Nr.:

Bauherr: Wilhelm Projekt GmbH
Hauptstraße 10
77855 Achern

Architekt:



Wilhelm Architekturbüro GmbH
Hauptstraße 10
77855 Achern
Telefon 07841-67388-0
Telefax 07841-67388-290
www.wilhelm-architektur.de
info@wilhelm-architektur.de


Planinhalt:

SCHNITTE A-A / B-B

Höhenbezug:



Plandatum:	gezeichnet:	Maßstab:	Plannummer:
27.01.2026	WA	1:100	6

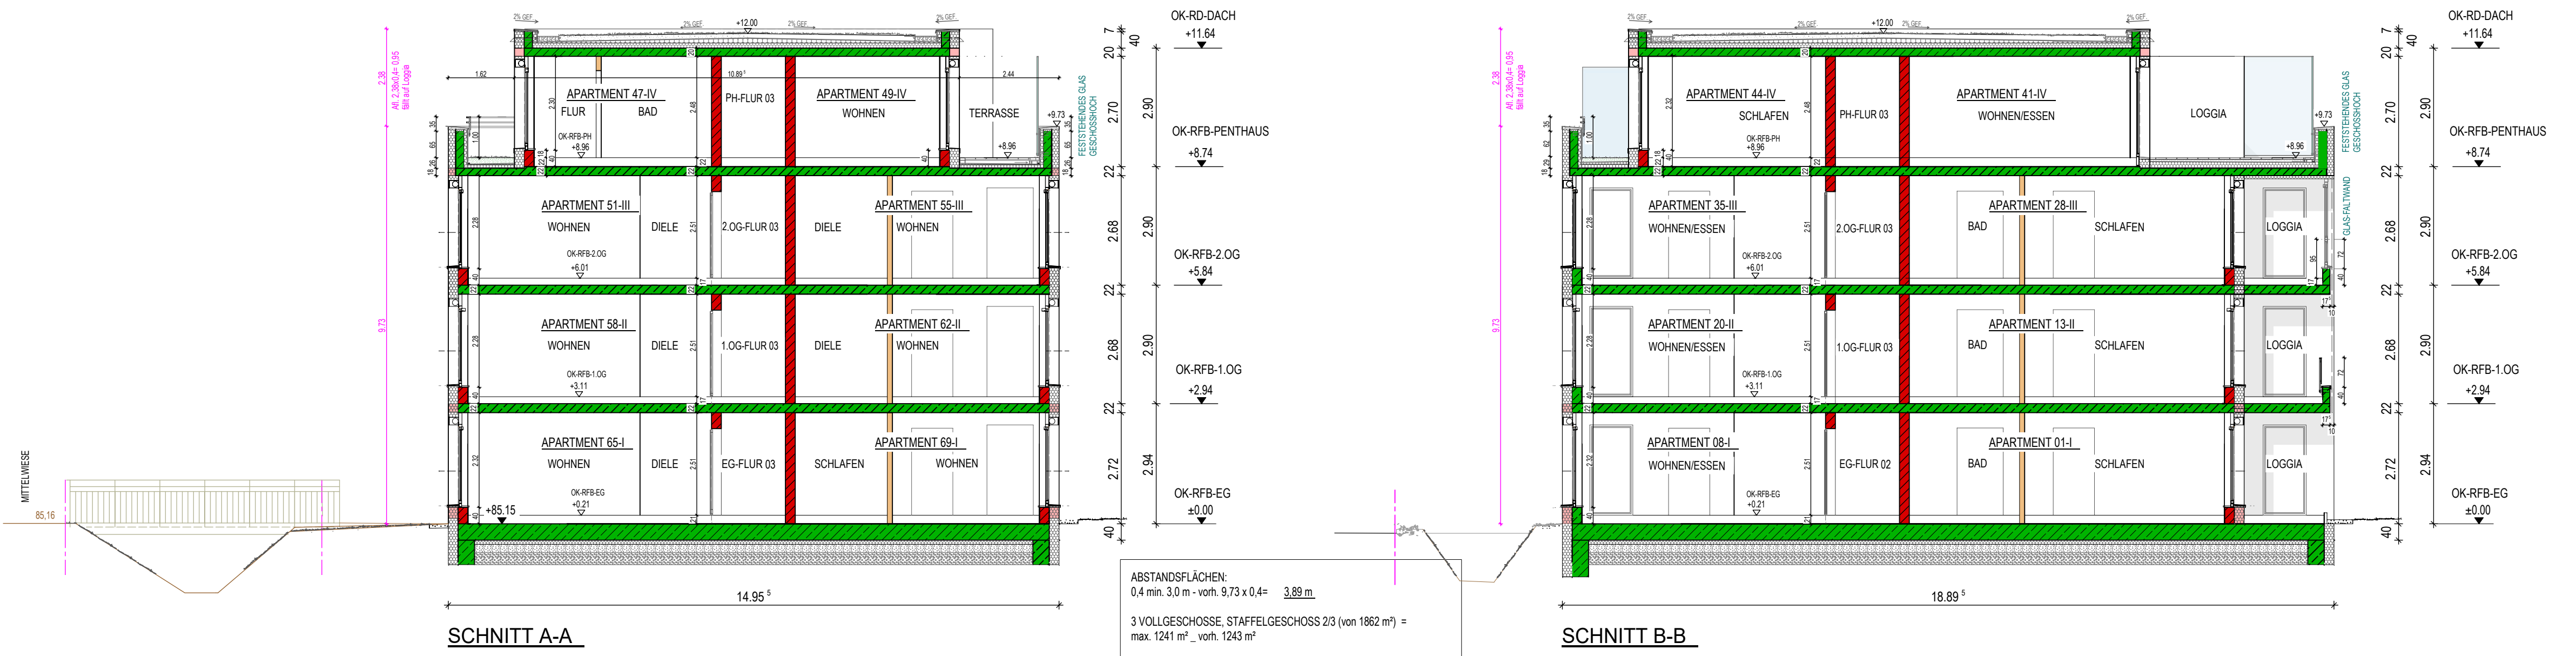

ABSTANDSFLÄCHEN:
0,4 min. 3,0 m - vorh. 9,73 x 0,4 = 3,89 m

3 VOLLGESCHOSSE, STAFFELGESCHOSS 2/3 (von 1862 m²) = max. 1241 m² _ vorh. 1243 m²

TRAUFHÖHE ATTIKA 11,00 m / vorh. 9,73 m
HÖHE STAFFELGESCHOSS 11,64 m / ATTIKA 12,04 m

GRZ 0,8 GRUNDSTÜCKSFLÄCHE 5097 m² = 4077,6 m²
vorh.: EG= 1862 m² + NEBENFLÄCHEN

GFZ 1,2 GRUNDSTÜCKSFLÄCHE 5097 m² = zul. 6116,4 m²
vorh.: EG= 1862 m² + 1.OG= 1850 m² + 2.OG= 1850 m² _ ges. 5562 m²



NORD-OST-ANSICHT



SÜD-OST-ANSICHT



SÜD-WEST-ANSICHT



NORD-WEST-ANSICHT

Planungsvorschlag

Bauvorhaben: BETREUTES WOHNEN
AN DER MITTELWIESE

Bauort: Mittelwiese
Flst. , 55299 Nackenheim

Projekt-Nr.:
Bauherr: Wilhelm Projekt GmbH
Hauptstraße 10
77855 Achern

Architekt:

Wilhelm Architekturbüro GmbH
Hauptstraße 10
77855 Achern
Telefon 07841-67388-0
Telefax 07841-67388-290
www.wilhelm-architektur.de
info@wilhelm-architektur.de

Planinhalt:
ANSICHTEN

Höhenbezug: 

Plandatum: 27.01.2026	gezeichnet: WA	Maßstab: 1:100	Plannummer: 7
------------------------------	-----------------------	-----------------------	----------------------